



2323 North Broadway • Santa Ana, CA 92706 • 1640 • (714) 480-7300 • www.rscdd.edu

Building the future through quality education

Santa Ana College • Santiago Canyon College



SANTA ANA
COLLEGE

CONSTRUCTION ALERT

DATE: THURSDAY, MARCH 19, 2015

LOCATION:

BRISTOL STREET CAMPUS DRIVE ENTRANCE
SANTA ANA COLLEGE
1530 W. 17TH STREET
SANTA ANA, CA


EFFECTIVE DATE AND DURATION:

FRIDAY, APRIL 3, 2015 TO SUNDAY, APRIL 12, 2015

TIME: STARTING 7:00 AM, CONTINUING THROUGHOUT THE DAY.

DESCRIPTION:

The campus entrance at Bristol Street will be closed to vehicular and pedestrian traffic access from April 3 – April 12 for the removal of the existing unit pavers and placement of new concrete drive aprons. Refer to the attached site map for sidewalk and drive access closures during the project.

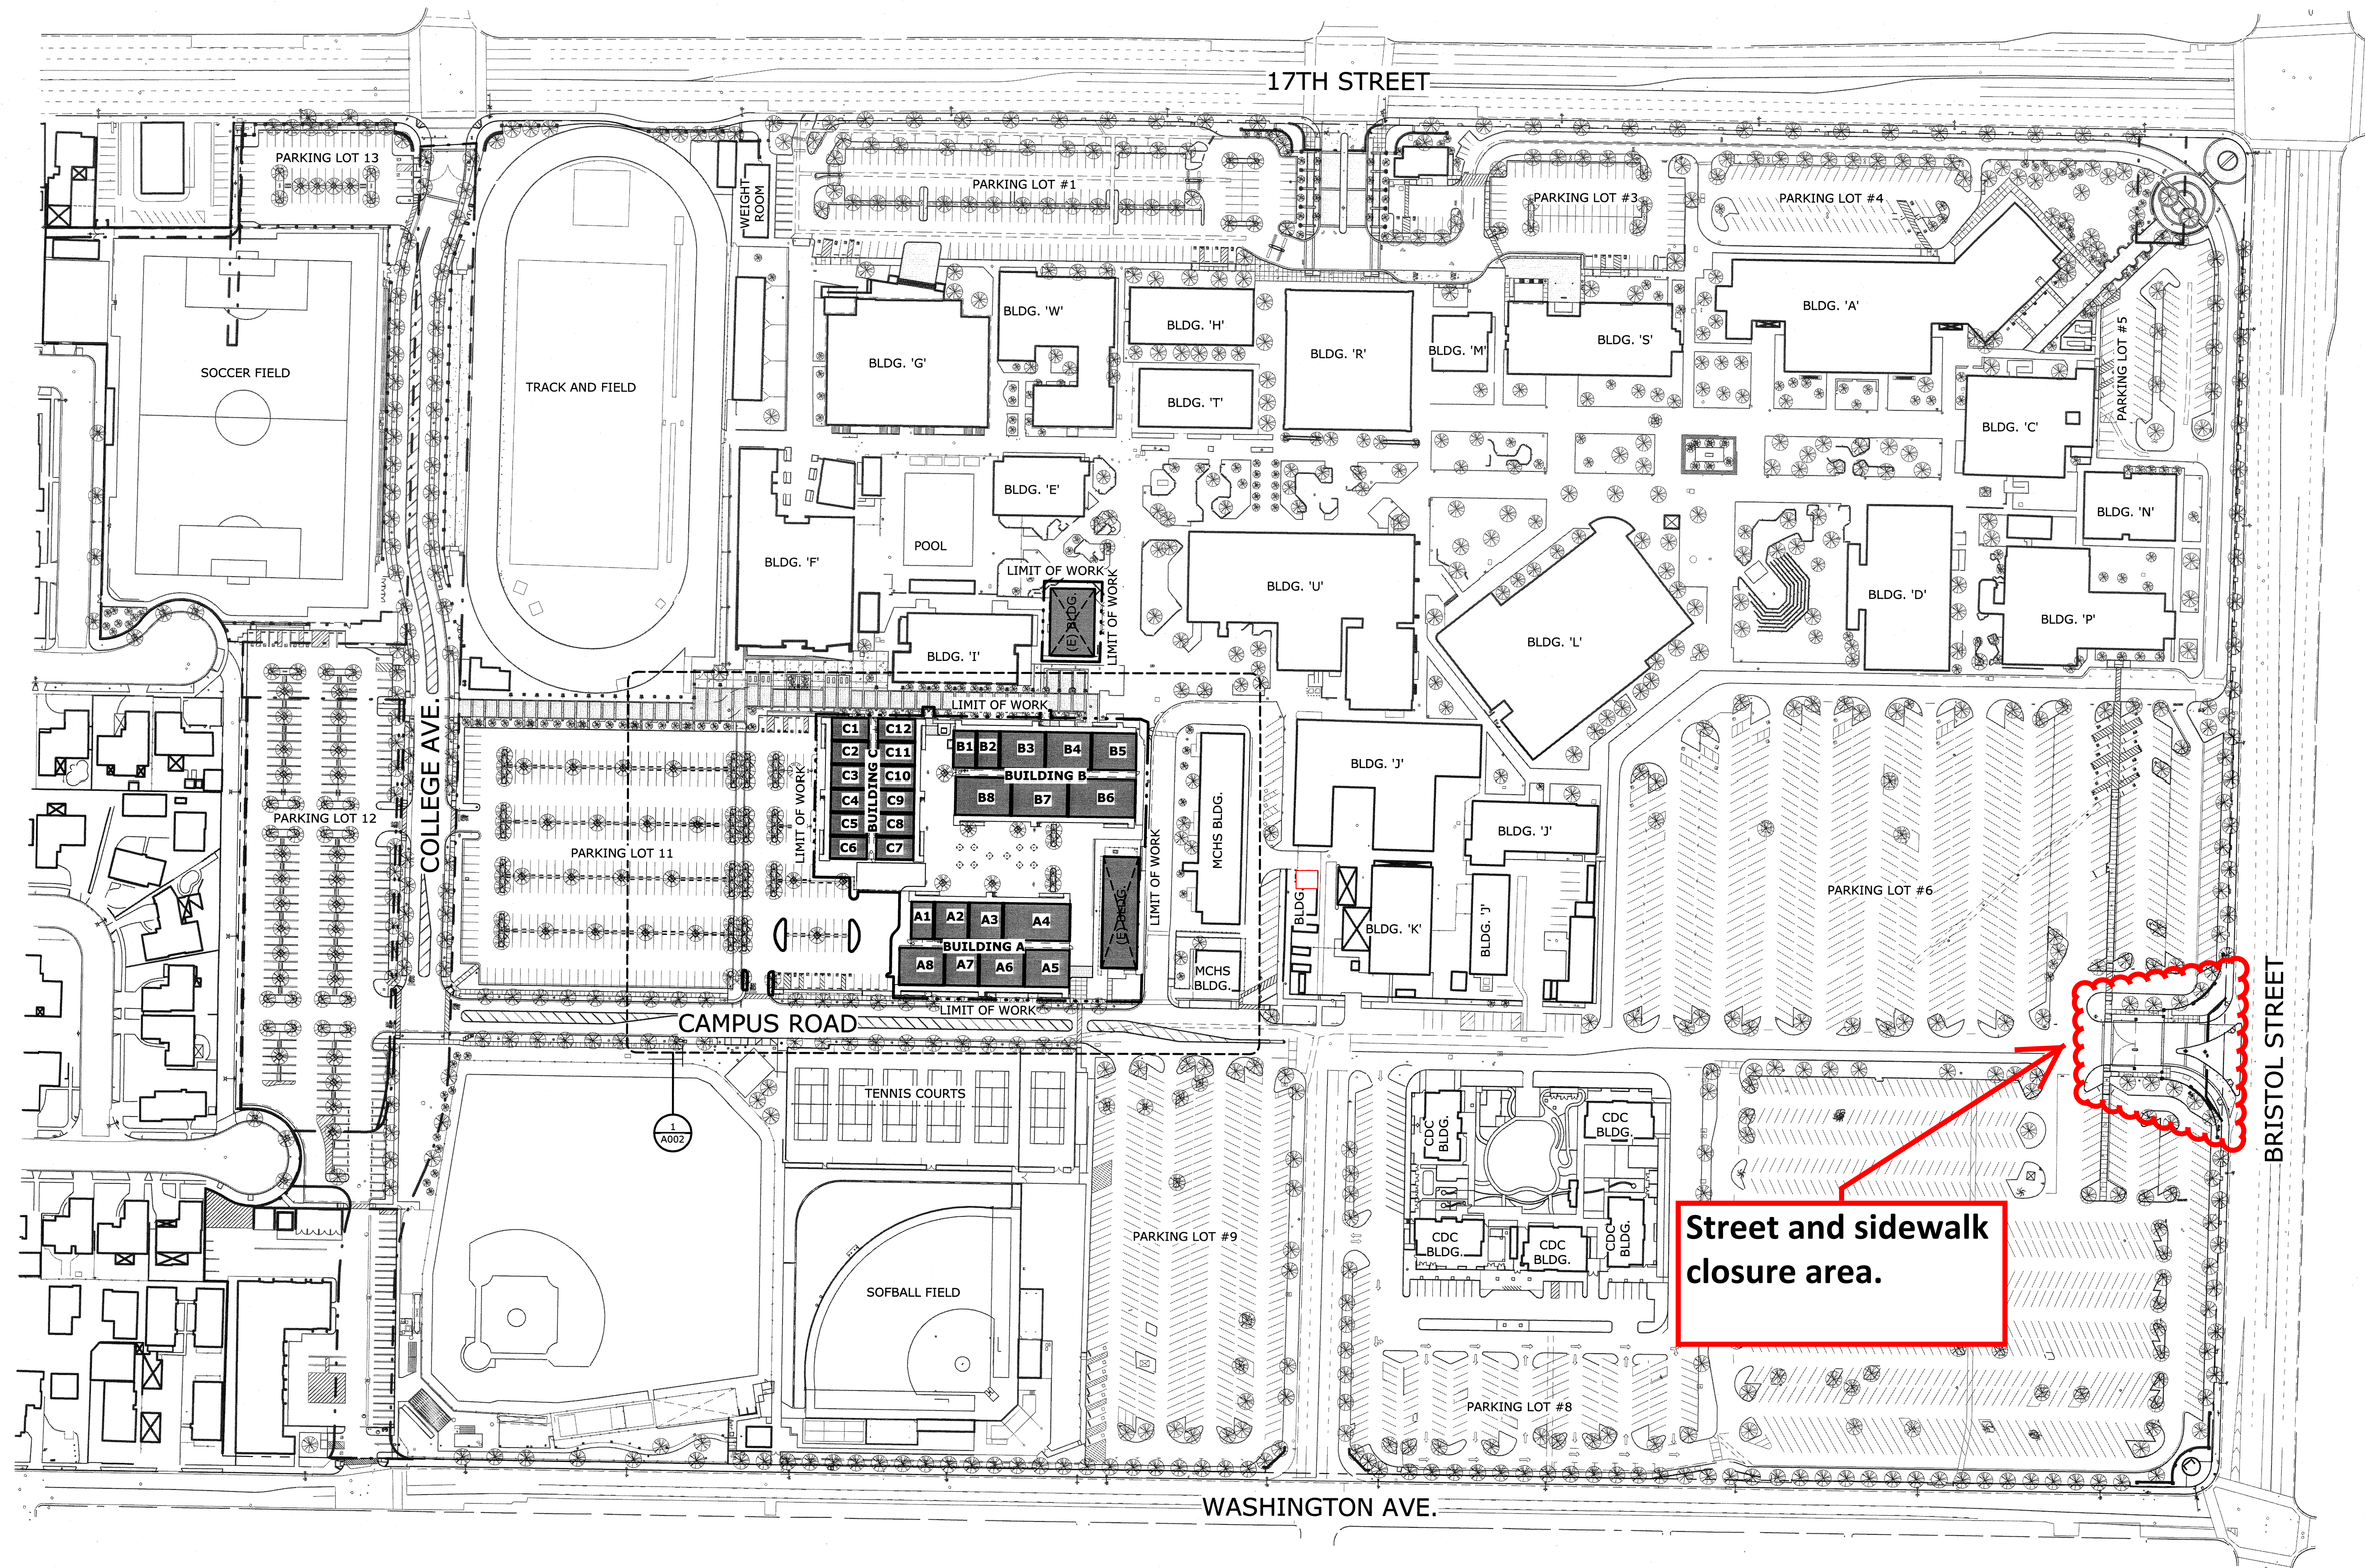






Street and sidewalk closure area.

CONSULTANT:
 PROJECT NAME:
 CLIENT:
Rancho Santiago Community College District
 2323 North Broadway
 Santa Ana, Ca. 92706
 Rev. Date Description
 JOB NO: 13008
 DATE: 9/9/2013
 DRAWN: CA
 CHECK: MTM
 ARCHITECT:
 ENGINEER:
 ARCHITECT:



OVERALL SITE PLAN 1" = 80'-0" 1

Santa Ana College
Project: Bristol Street entrance repairs at Campus Dr.
Construction Alert

-  NEW MODULAR BUILDINGS
-  EXISTING MODULAR BUILDINGS - EXTERIOR TO BE PAINTED ENTIRELY, SEE SHEET A401 FOR TYPICAL COLOR SCHEDULE
-  EXISTING BUILDING(S) NOT PART OF THIS CONTRACT
-  IMAGINARY PROPERTY LINE
-  LIMIT OF WORK

LEGEND

GENERAL NOTES

SHEET DESCRIPTION:
 OVERALL SITE PLAN
 SHEET NO:

A001