



CONSTRUCTION ALERT

Date: October 5, 2015

What: Domestic waterline reconnection

When: 10/16/15 – 10/30/15

Where: Santa Ana College

Work Hours: 07:00 A.M to 04:00 P.M

Schedule:


Date	Time	Location/Building
10/16/15 – 10/30/15	7:00 A.M.- 4:00 P.M.	Quad and Temp. Village

Activities:

Relocation of the domestic water line servicing Building M and the Temporary Village. Areas of work will be barricaded and closed during the course of the work.

Attachment:

Refer to attached Attachment B for locations of work.

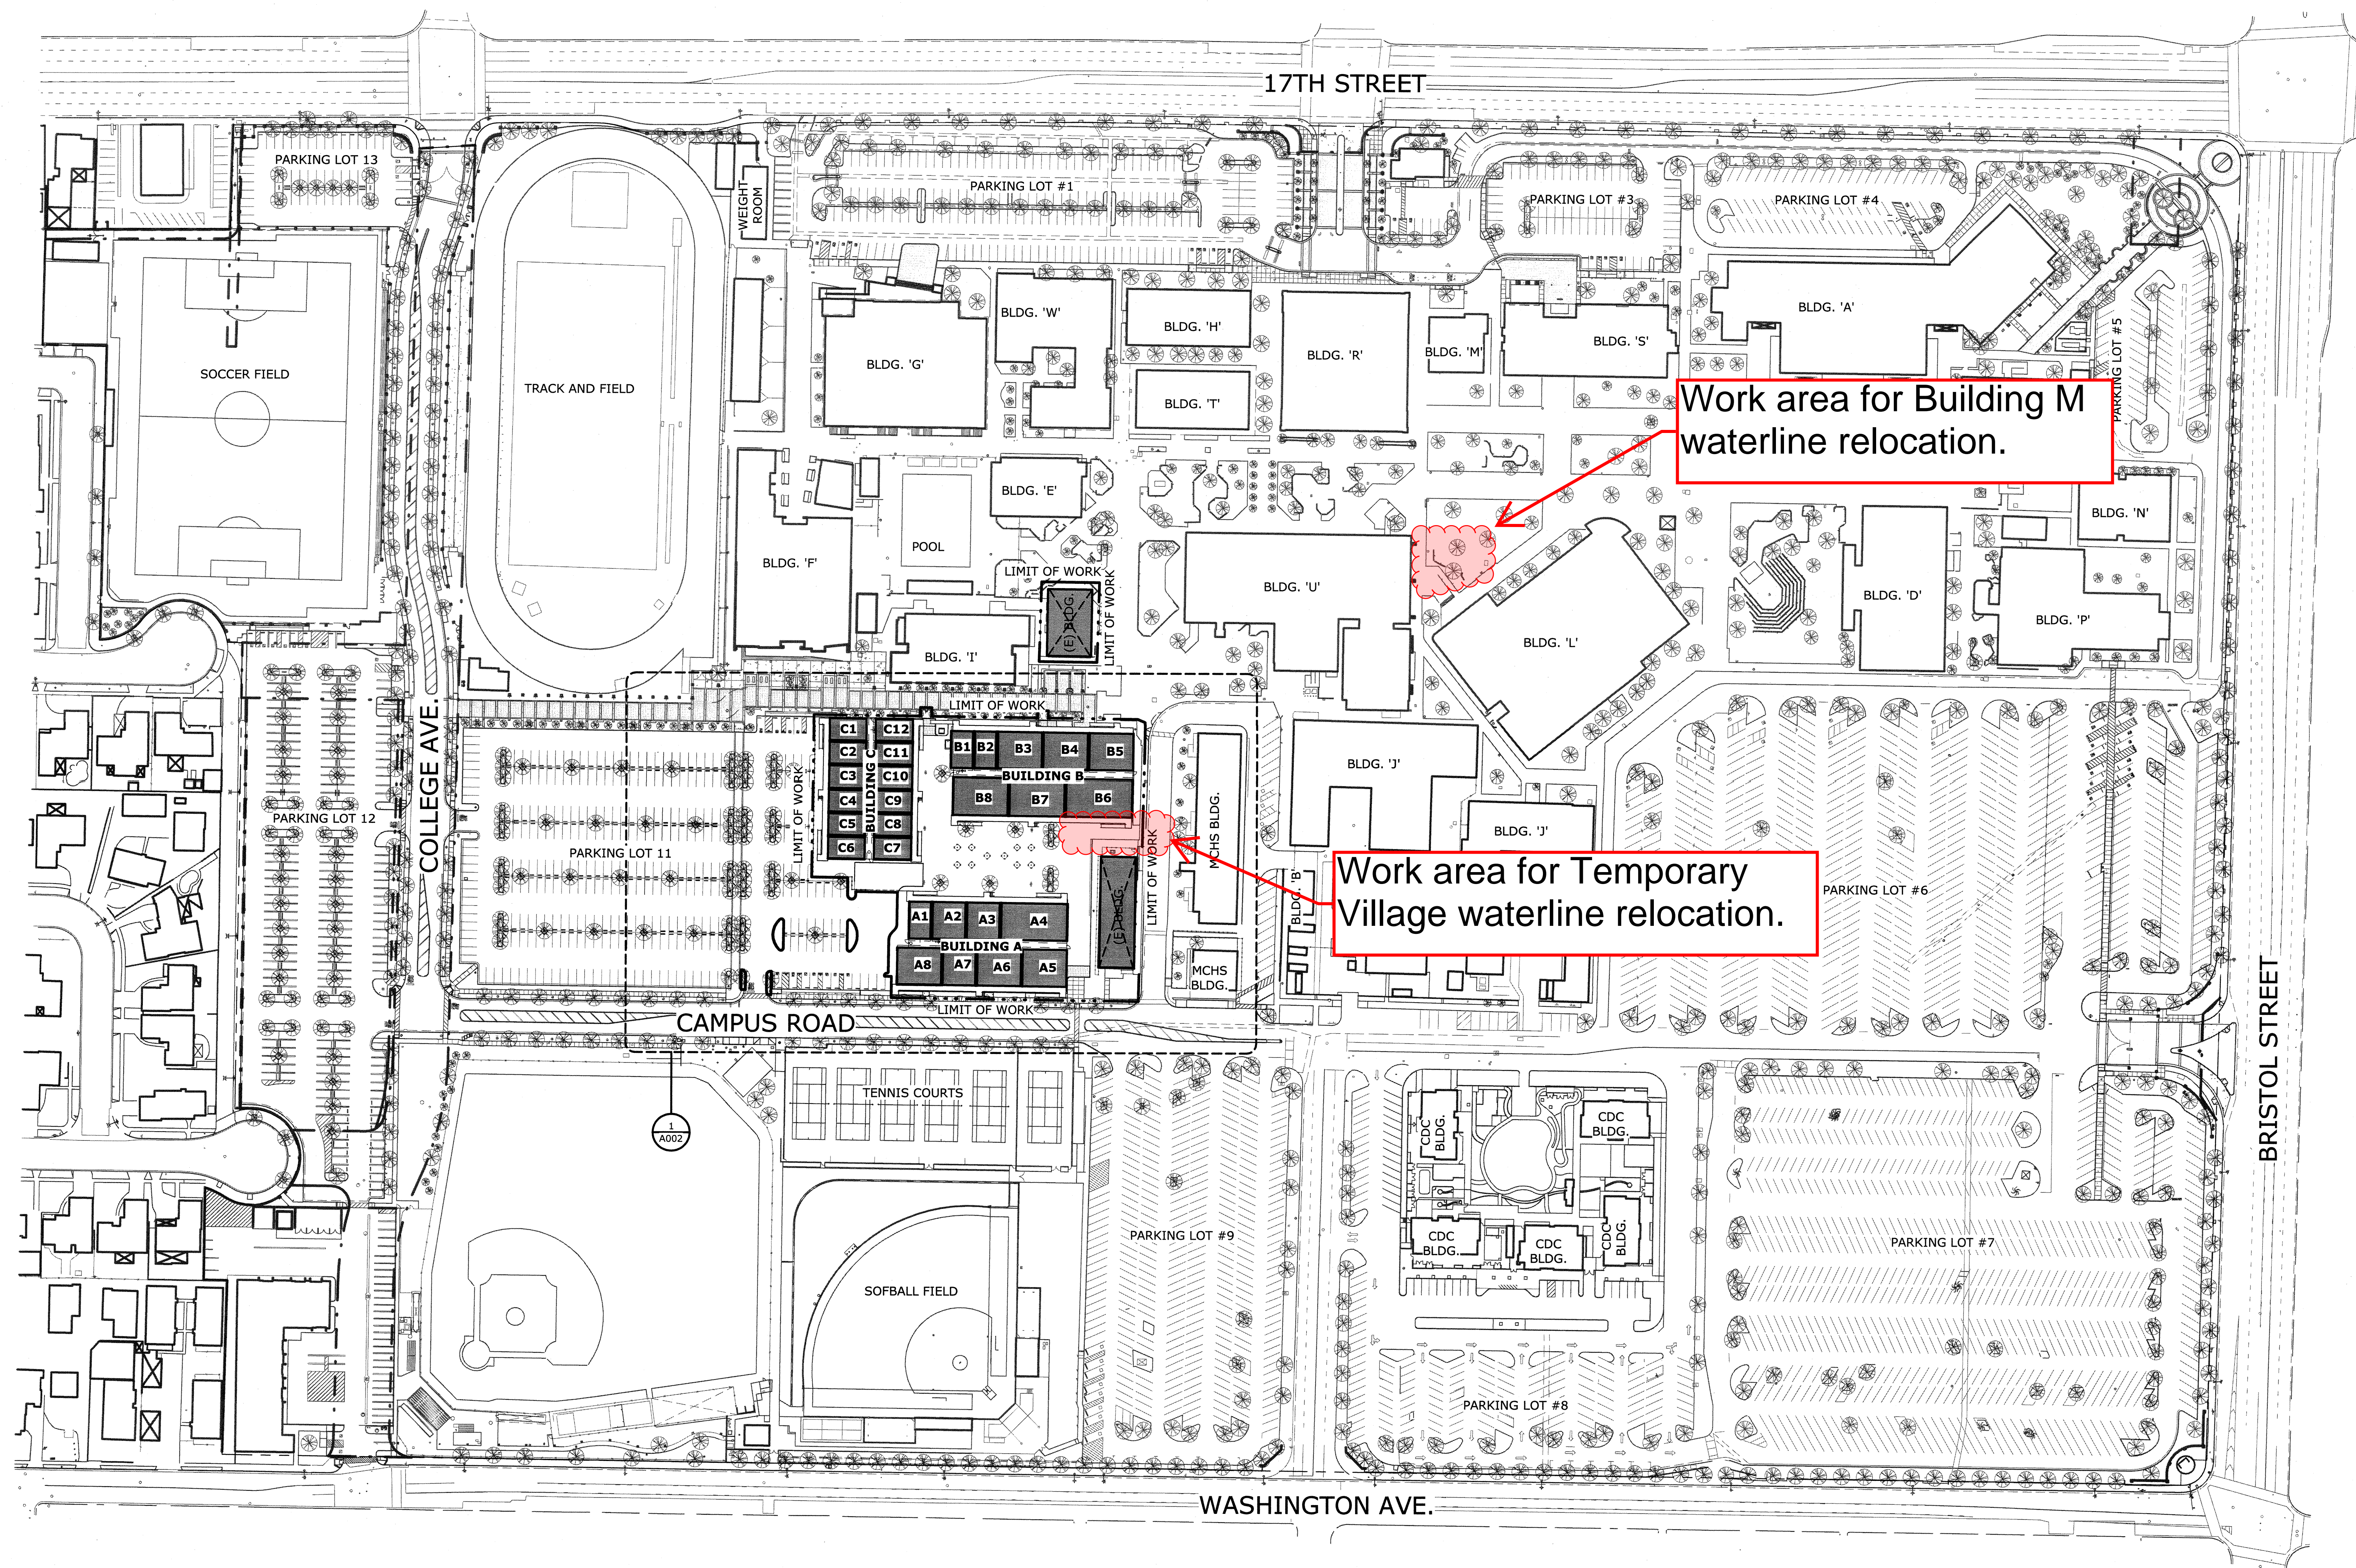

Attachment B - Site Plan

- NEW MODULAR BUILDINGS
- EXISTING MODULAR BUILDINGS - EXTERIOR TO BE PAINTED ENTIRELY, SEE SHEET A401 FOR TYPICAL COLOR SCHEDULE
- EXISTING BUILDING(S) NOT PART OF THIS CONTRACT
- IMAGINARY PROPERTY LINE
- LIMIT OF WORK

OVERALL SITE PLAN

1" = 80'-0"

1

LEGEND

GENERAL NOTES

CONSULTANT:

PROJECT NAME:

CLIENT:

Rev. Date Description

JOB NO:

DATE:

DRAWN:

CHECK:

ARCHITECT:

ENGINEER:

ARCHITECT:

CONSULTANT:

STATE:

SHEET DESCRIPTION:
OVERALL SITE PLAN

SHEET NO:

A001