



CONSTRUCTION ALERT

Date: October 21, 2015

What: Domestic waterline reconnection - Shutdown

When: 10/25/15

Where: Santa Ana College

Work Hours: 07:00 A.M to 04:00 P.M

Schedule:


Date	Time	Location/Building
10/25/15	7:00 A.M.- 12:00 P.M.	Bldgs A, S, L, U, J, K, B, M and Temporary Village.

Activities:

Shutdown of the campus domestic water to Bldgs A, S, L, U, J, K, B, M and Temporary Village in order to complete the connection of the domestic water lines servicing Building M and the Temporary Village. Areas of work will be barricaded and closed during the course of the work.

Attachment:

Refer to Attachment B for buildings affected.

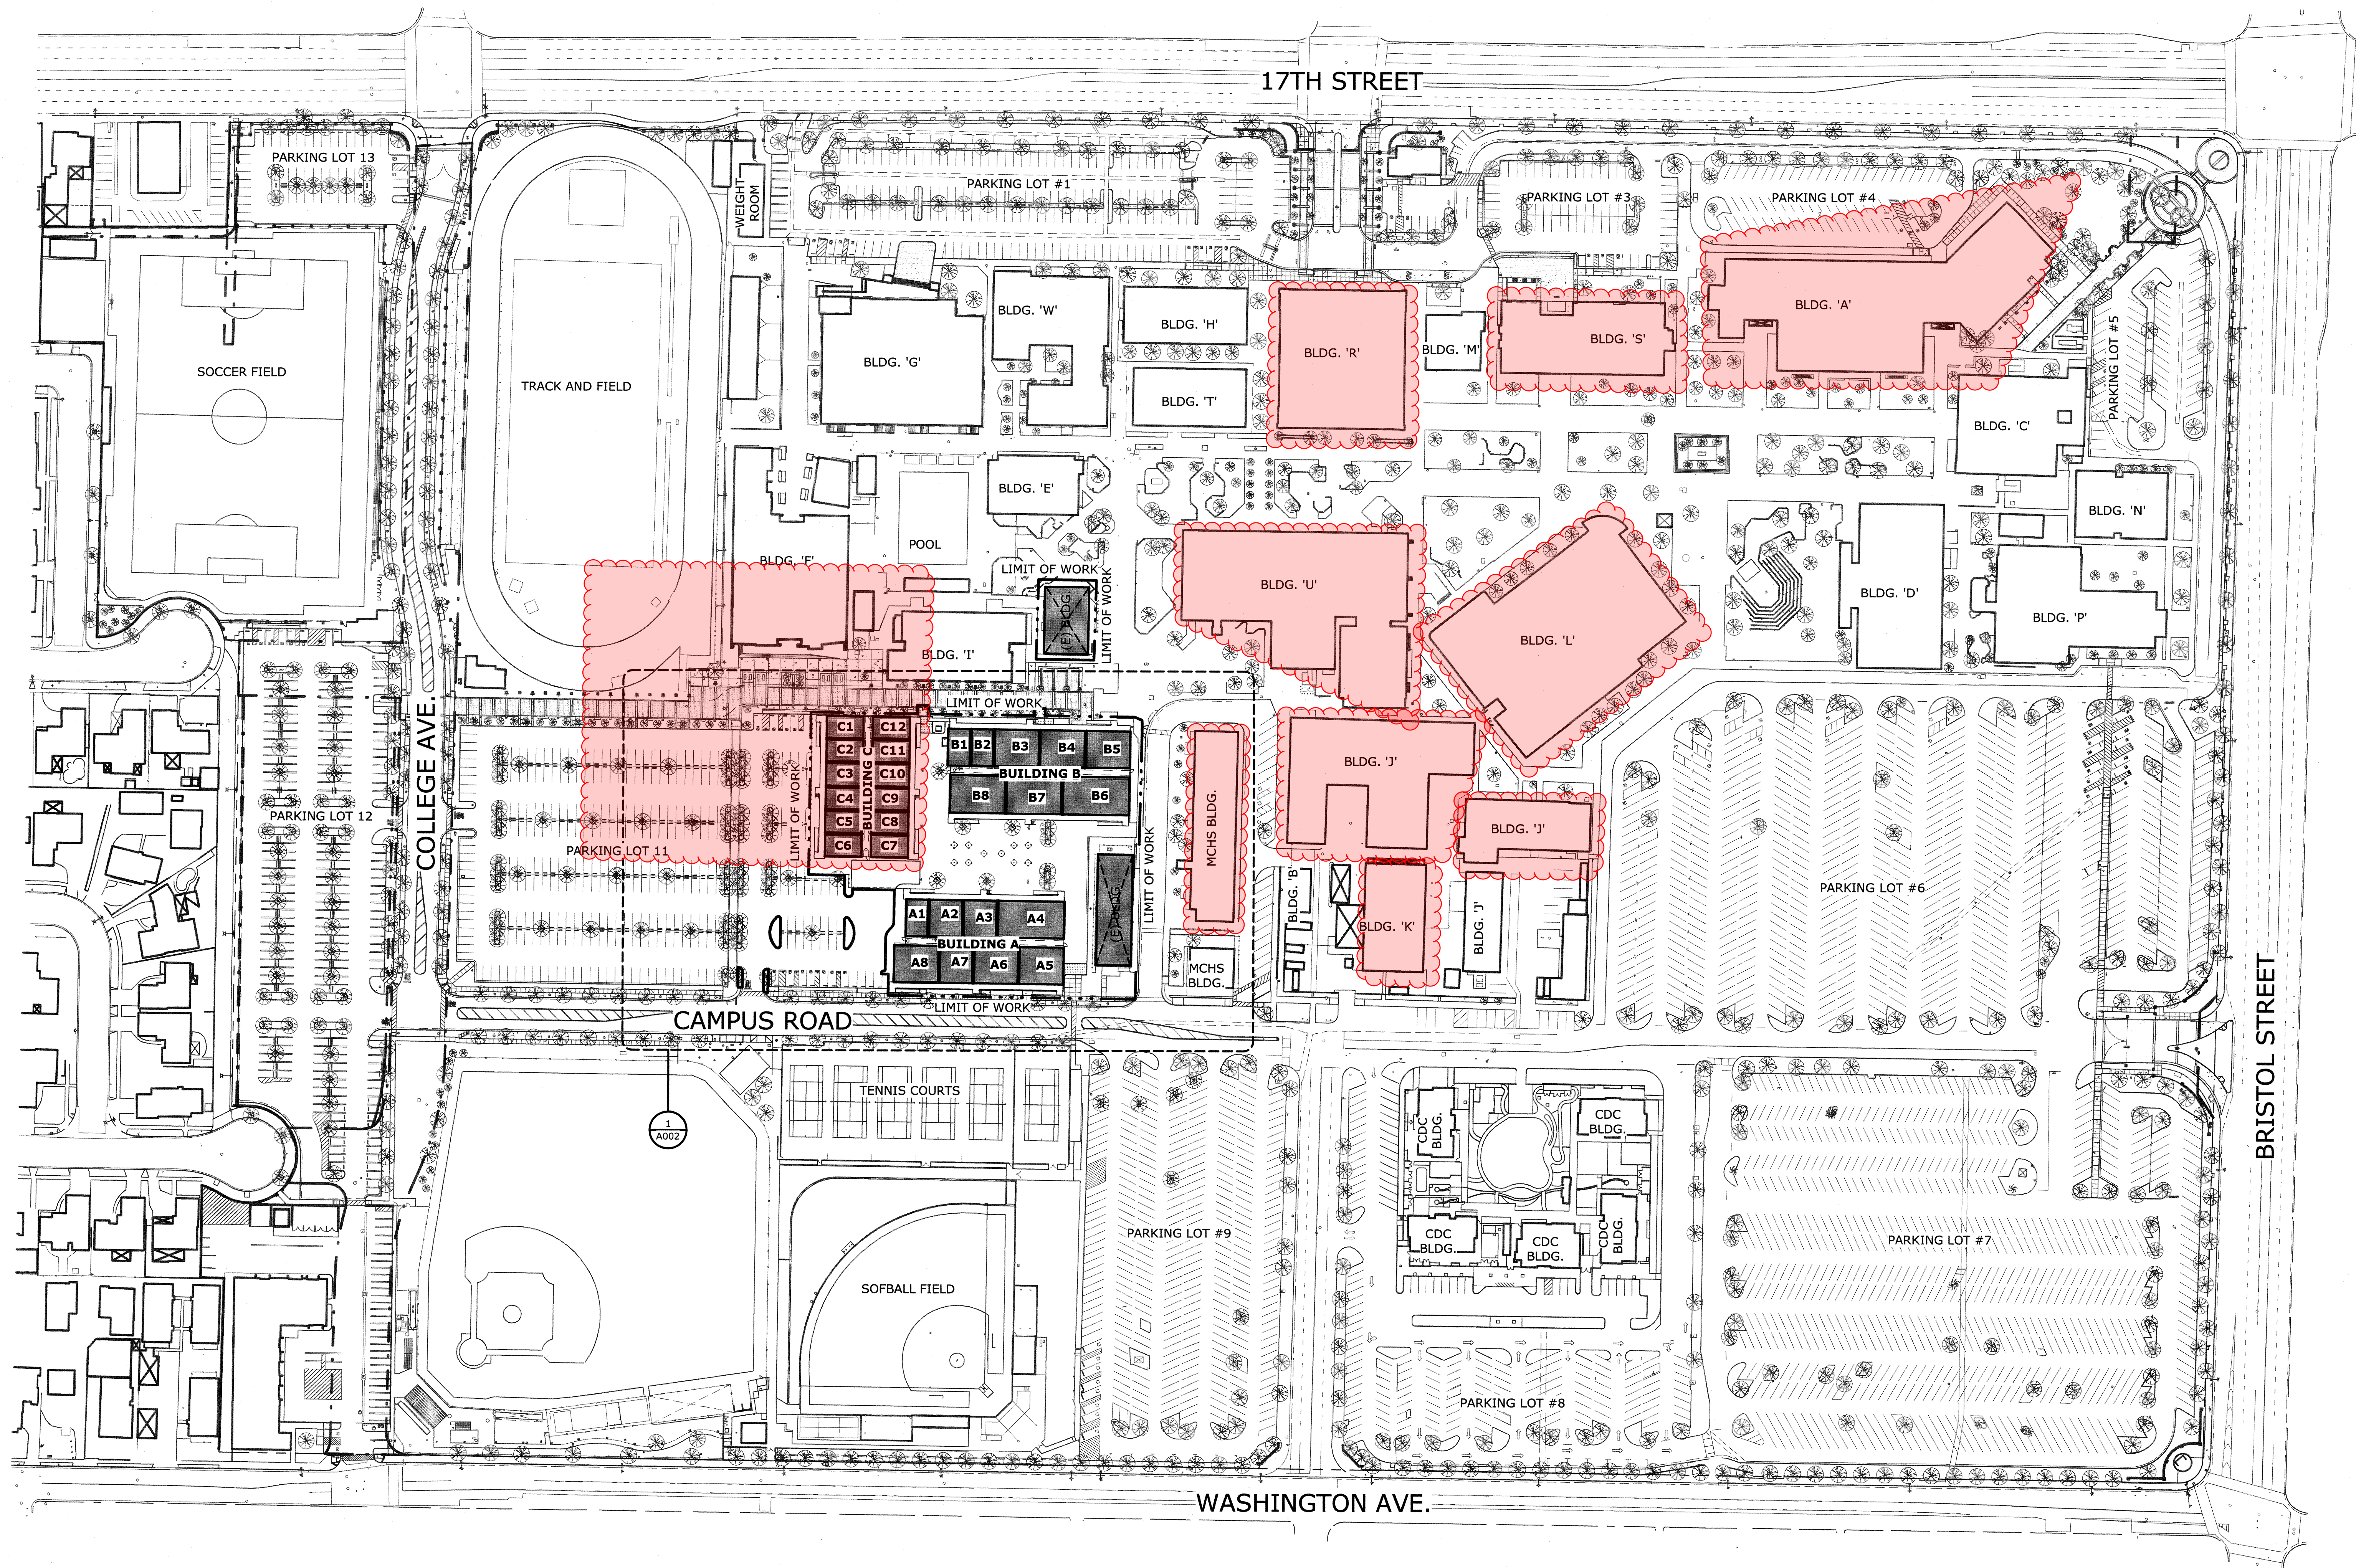

Attachment B - Site Plan

- NEW MODULAR BUILDINGS
- EXISTING MODULAR BUILDINGS - EXTERIOR TO BE PAINTED ENTIRELY, SEE SHEET A401 FOR TYPICAL COLOR SCHEDULE
- EXISTING BUILDING(S) NOT PART OF THIS CONTRACT
- IMAGINARY PROPERTY LINE
- LIMIT OF WORK

OVERALL SITE PLAN

1" = 80'-0"

1

LEGEND

GENERAL NOTES

CONSULTANT:

PROJECT NAME:

CLIENT:

Rev. Date Description

JOB NO:

DATE:

DRAWN:

CHECK:

ARCHITECT:

ENGINEER:

ARCHITECT:

CONSULTANT:

STATE:

SHEET DESCRIPTION:
OVERALL SITE PLAN

SHEET NO:

A001