



## **CONSTRUCTION ALERT**

**Date:** October 12, 2017

**What:** Saw Cut Removal and Temporary Walkway Closure East of Library and Media Services Office

**When:** 10/13/17 through 11/03/17

**Where:** Santa Ana College – Library and Media Services Office


**Activities:**

Please be advised that saw cut removal and installation of new concrete on the southeast corner of the Library outside the Media Services Office will commence tomorrow, October 13, 2017. The temporary walkway on the east of this location will be out of service until construction is complete.

Signage will be placed around the area to redirect students and staff to the walkway west of the Library by Building J.

**Attachment:**

Library Access Map

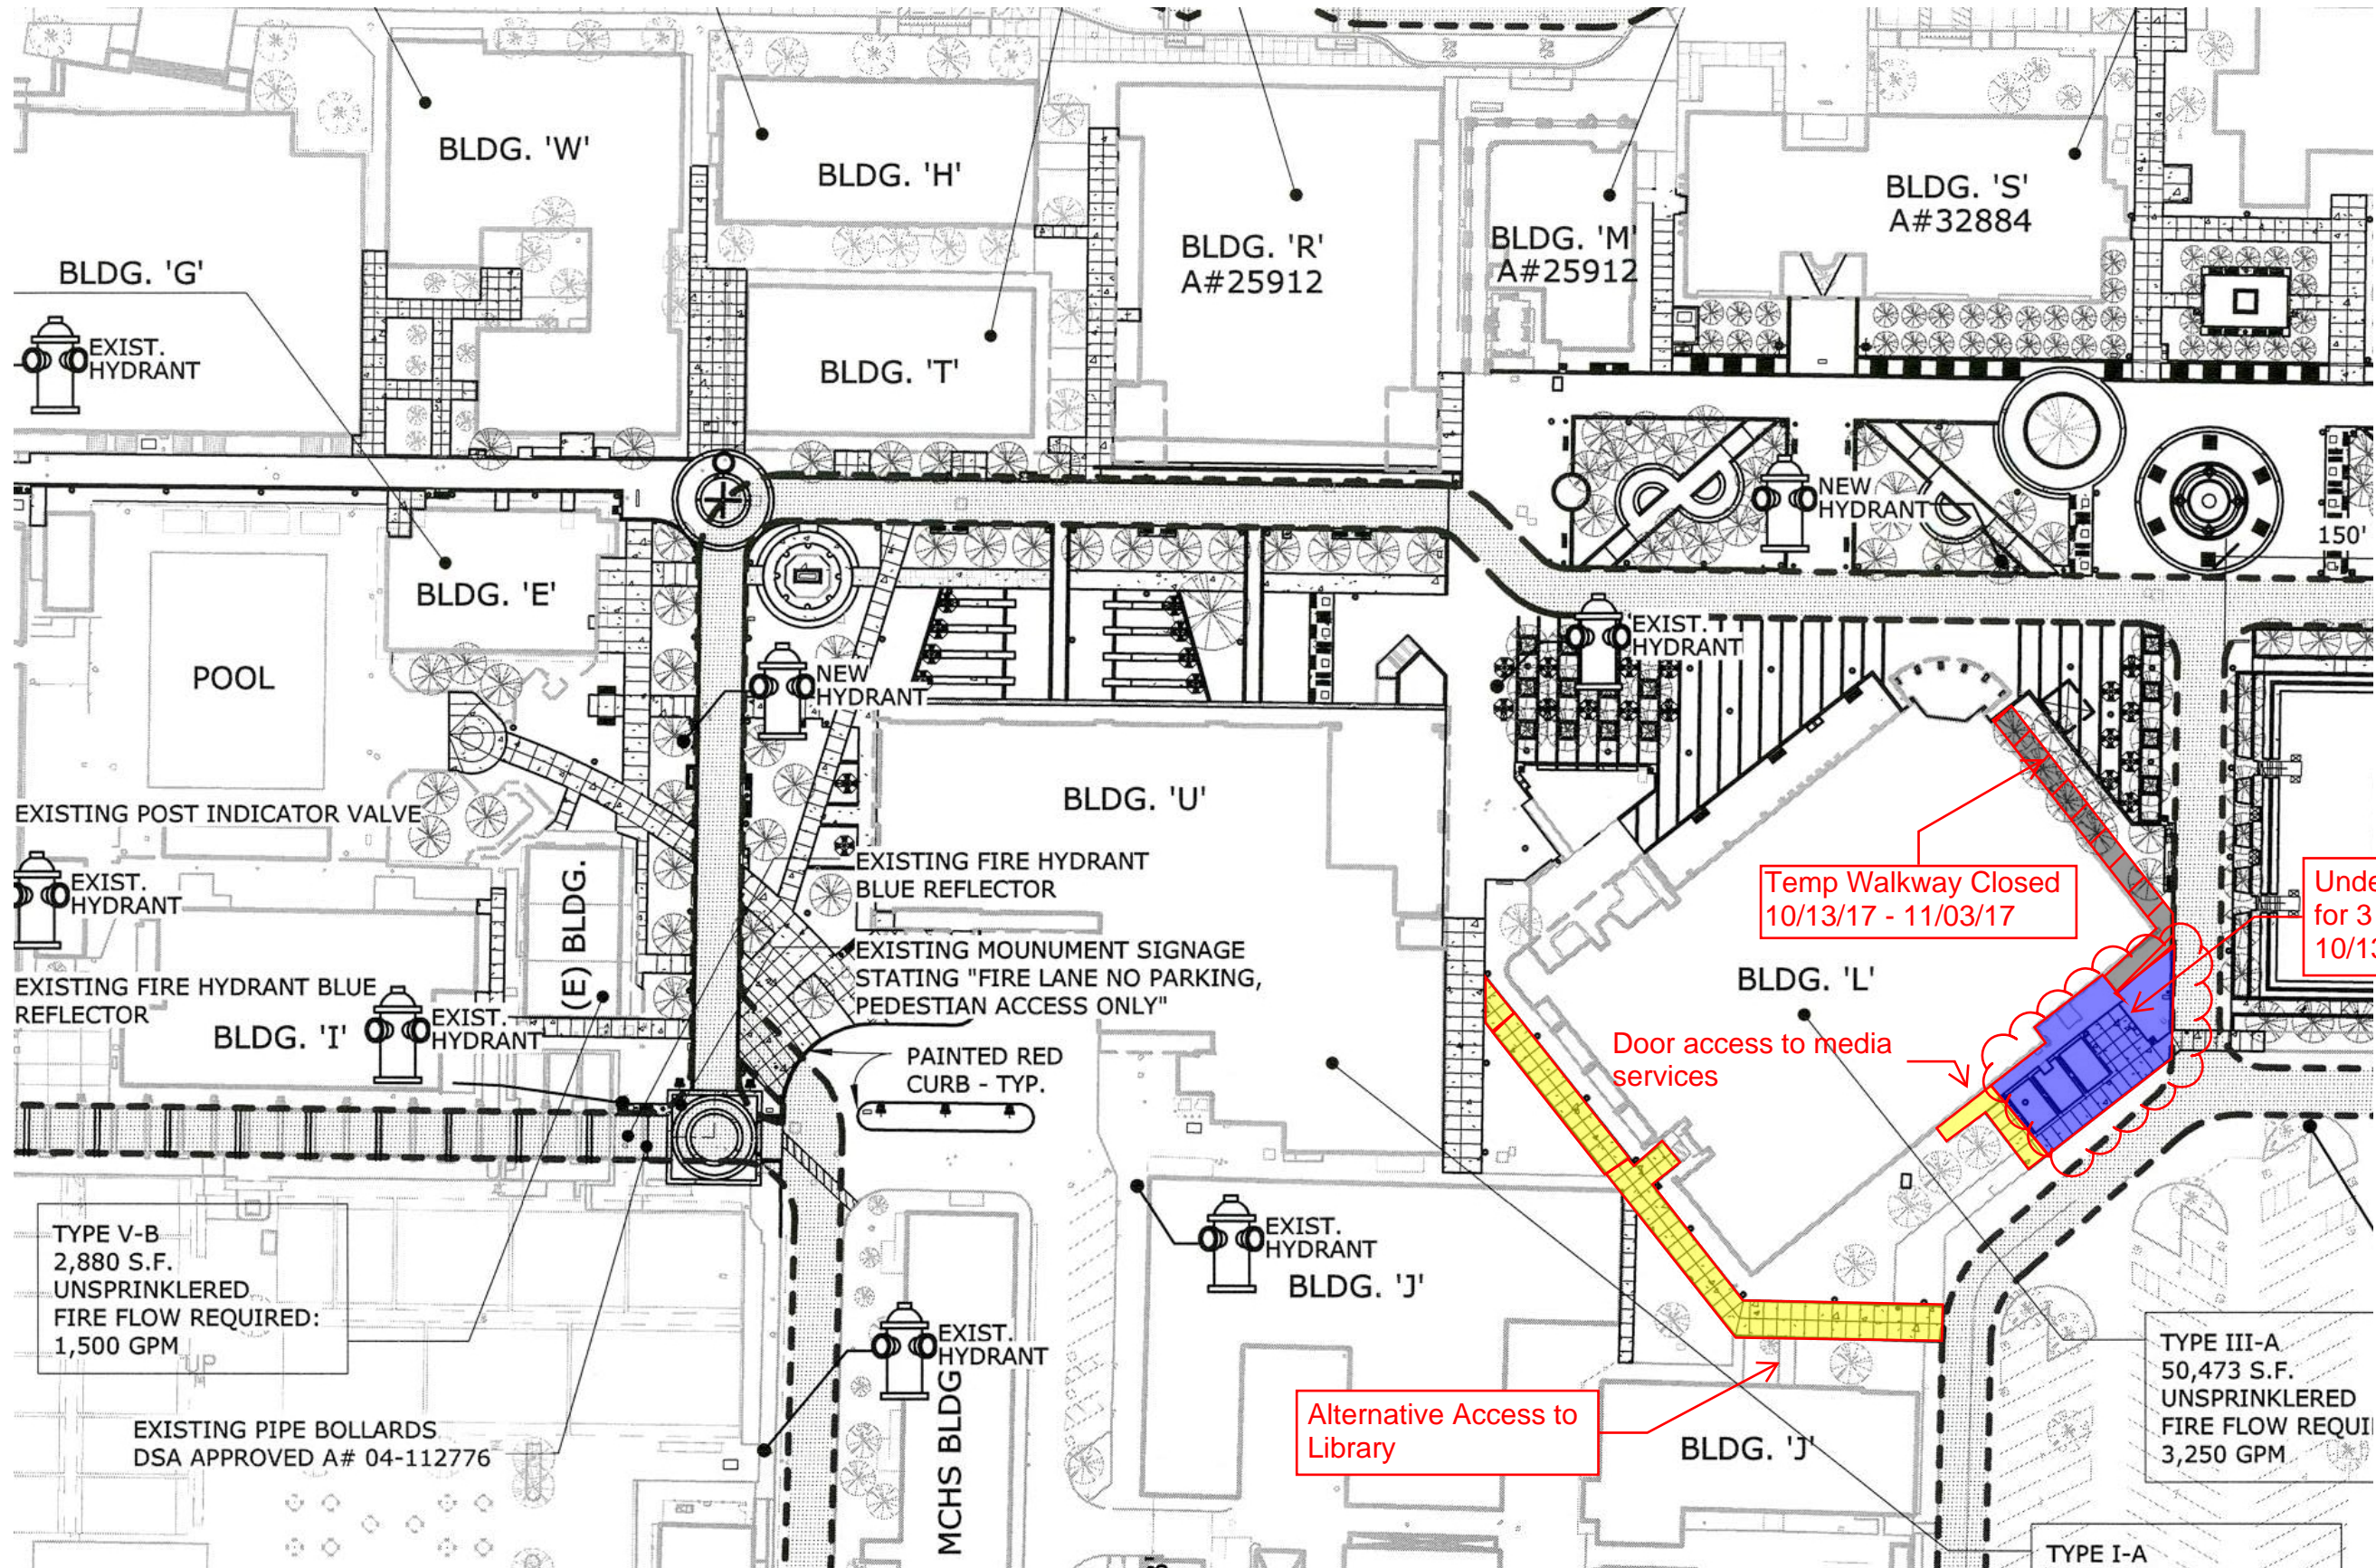

BLDG. 'G'

BLDG. 'W'

BLDG. 'H'

BLDG. 'R'  
A#25912

BLDG. 'M'  
A#25912

BLDG. 'S'  
A#32884

EXIST. HYDRANT

BLDG. 'T'

NEW HYDRANT

BLDG. 'E'

POOL

NEW HYDRANT

EXIST. HYDRANT

BLDG. 'U'

EXISTING POST INDICATOR VALVE

EXISTING FIRE HYDRANT  
BLUE REFLECTOR

EXISTING MOUNUMENT SIGNAGE  
STATING "FIRE LANE NO PARKING,  
PEDESTIAN ACCESS ONLY"

Temp Walkway Closed  
10/13/17 - 11/03/17

Under Construction  
for 3 weeks  
10/13/17 - 11/03/17

EXIST. HYDRANT

EXISTING FIRE HYDRANT BLUE  
REFLECTOR

(E) BLDG.

EXIST. HYDRANT

BLDG. 'I'

PAINTED RED  
CURB - TYP.

Door access to media  
services

BLDG. 'L'

TYPE V-B  
2,880 S.F.  
UNSPRINKLERED  
FIRE FLOW REQUIRED:  
1,500 GPM

EXIST. HYDRANT  
BLDG. 'J'

TYPE III-A  
50,473 S.F.  
UNSPRINKLERED  
FIRE FLOW REQUI  
3,250 GPM

EXISTING PIPE BOLLARDS  
DSA APPROVED A# 04-112776

EXIST. HYDRANT

Alternative Access to  
Library

BLDG. 'J'

TYPE I-A

MCHS BLDG